





UNIROOF




iku
windows
iku@windows middle

UNIROOF/ IKU

New Office Design
Furniture
R1:50



- New walls
- Existing built structure
- Existing area

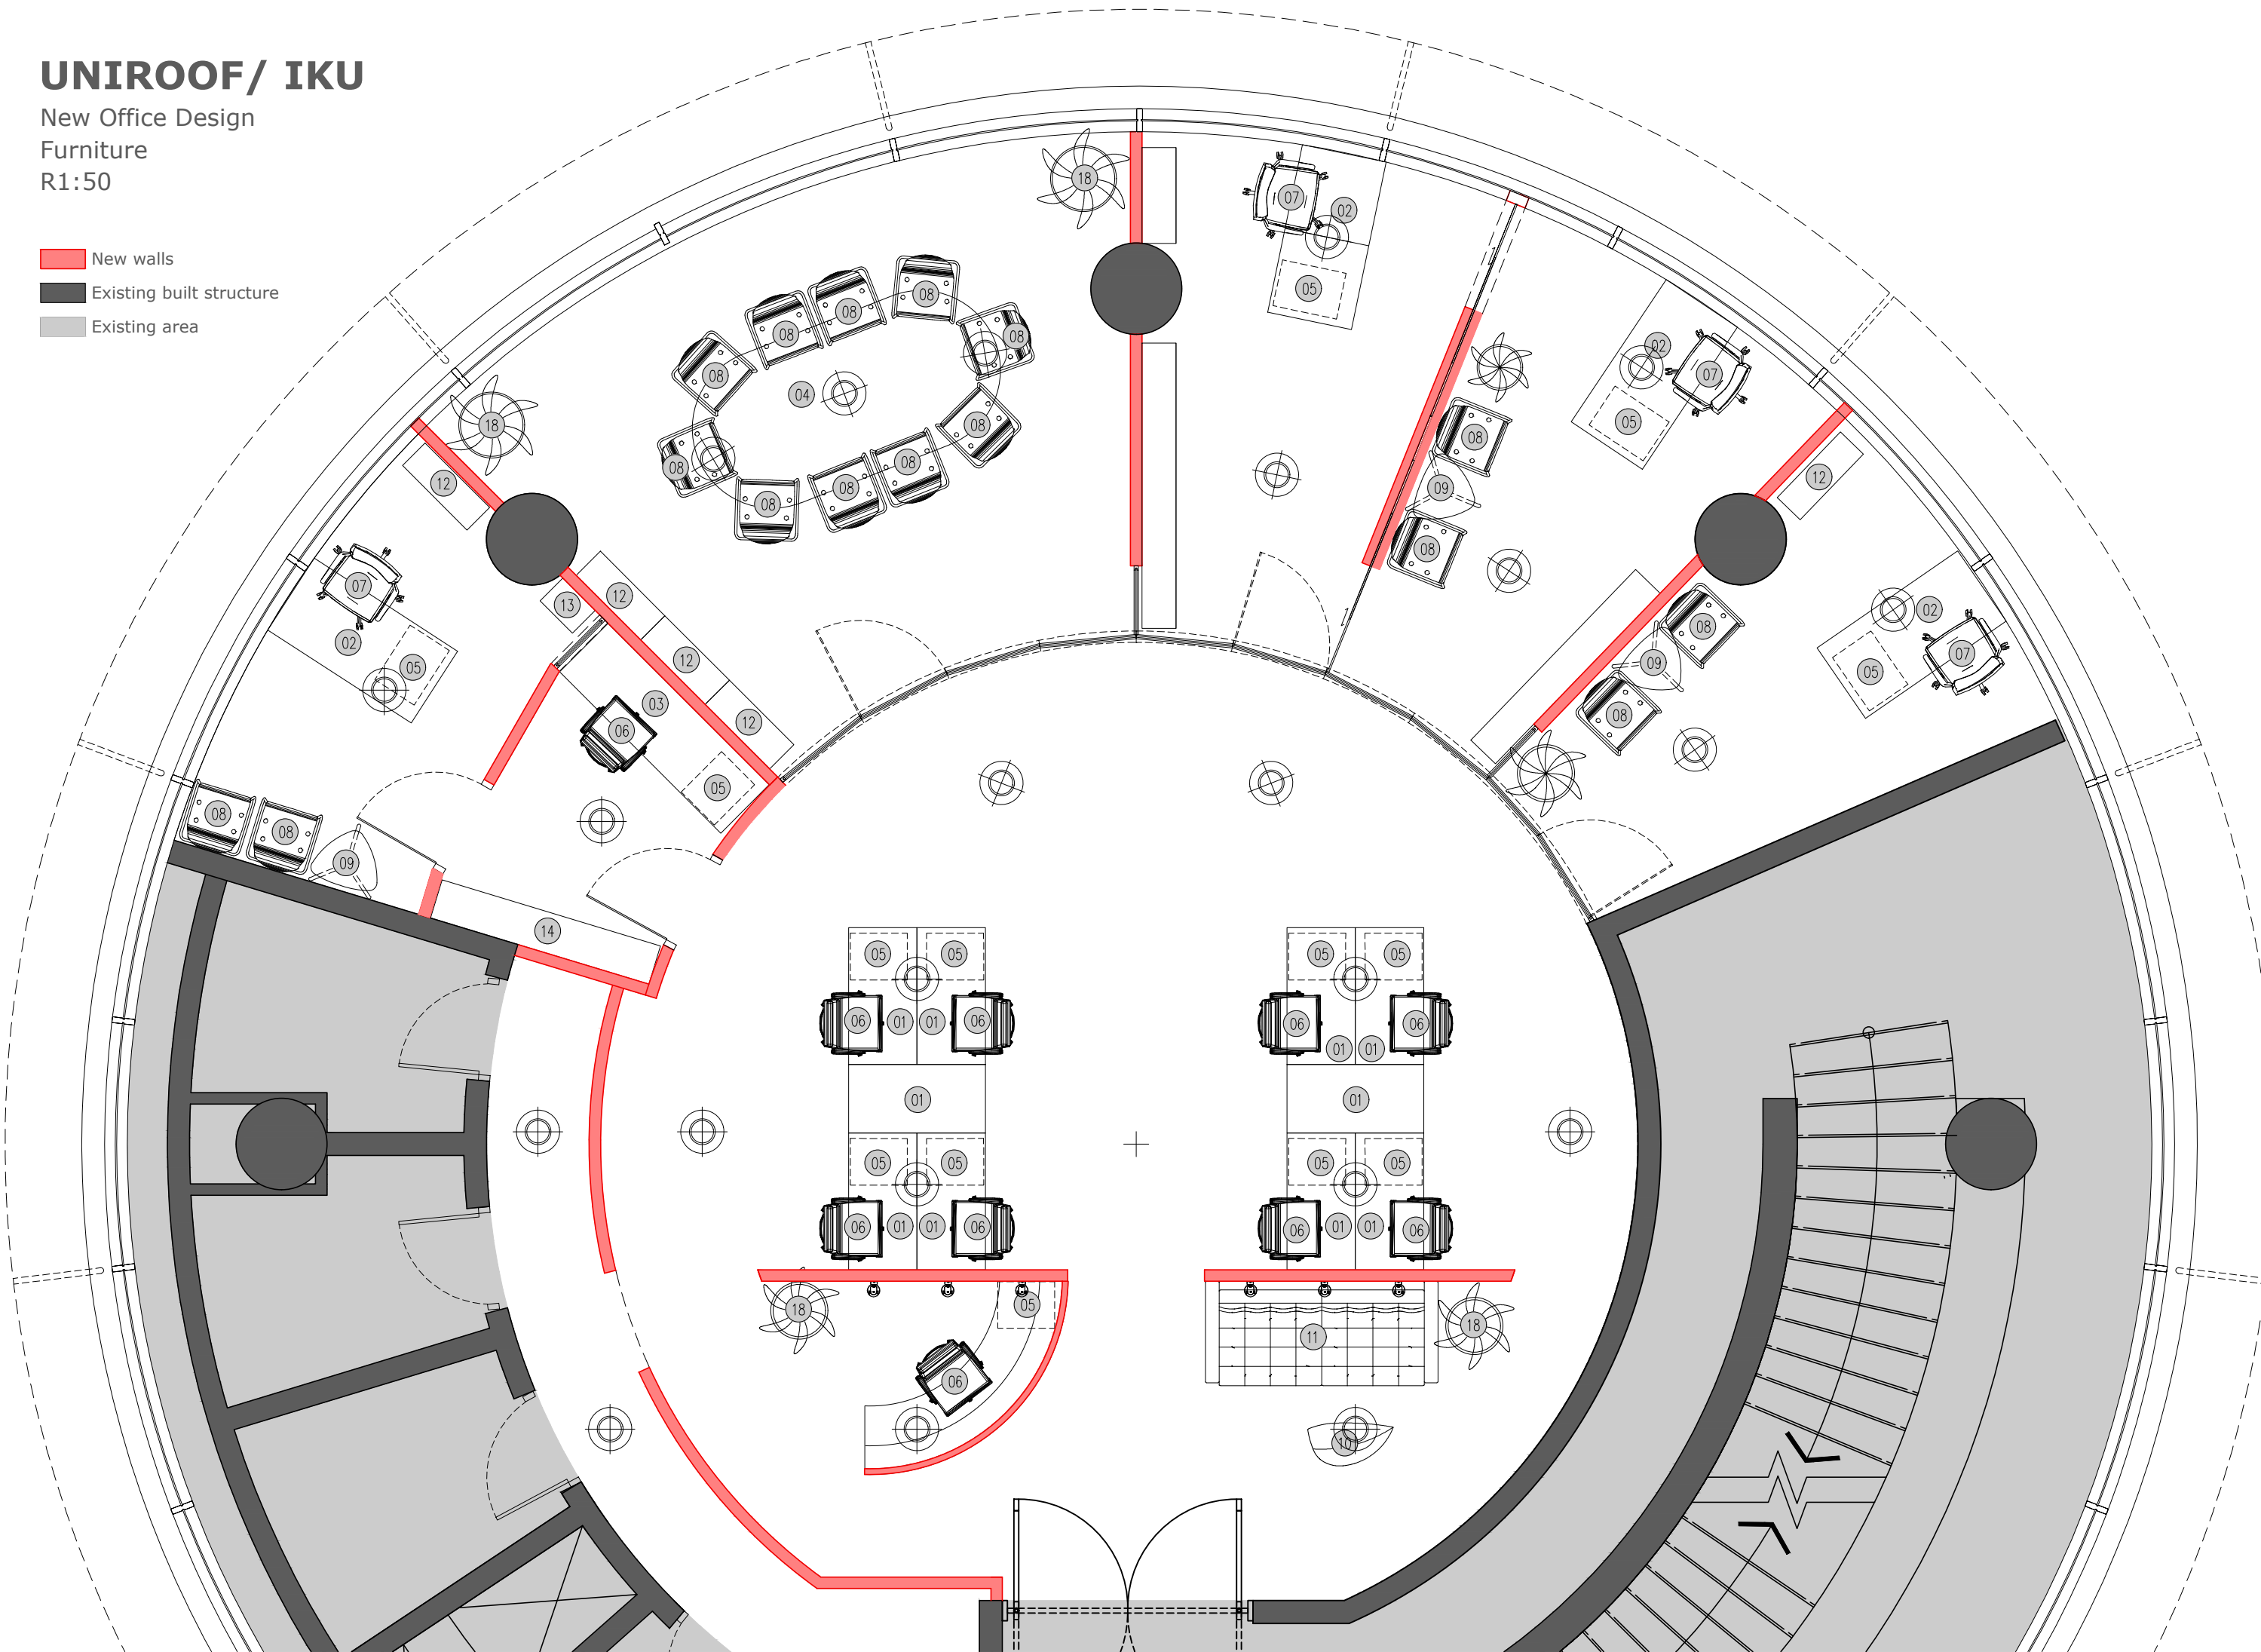

UNIROOF/ IKU


New Office Design
Lighting Plan
R1:50

- New walls
- Existing built structure
- Existing area

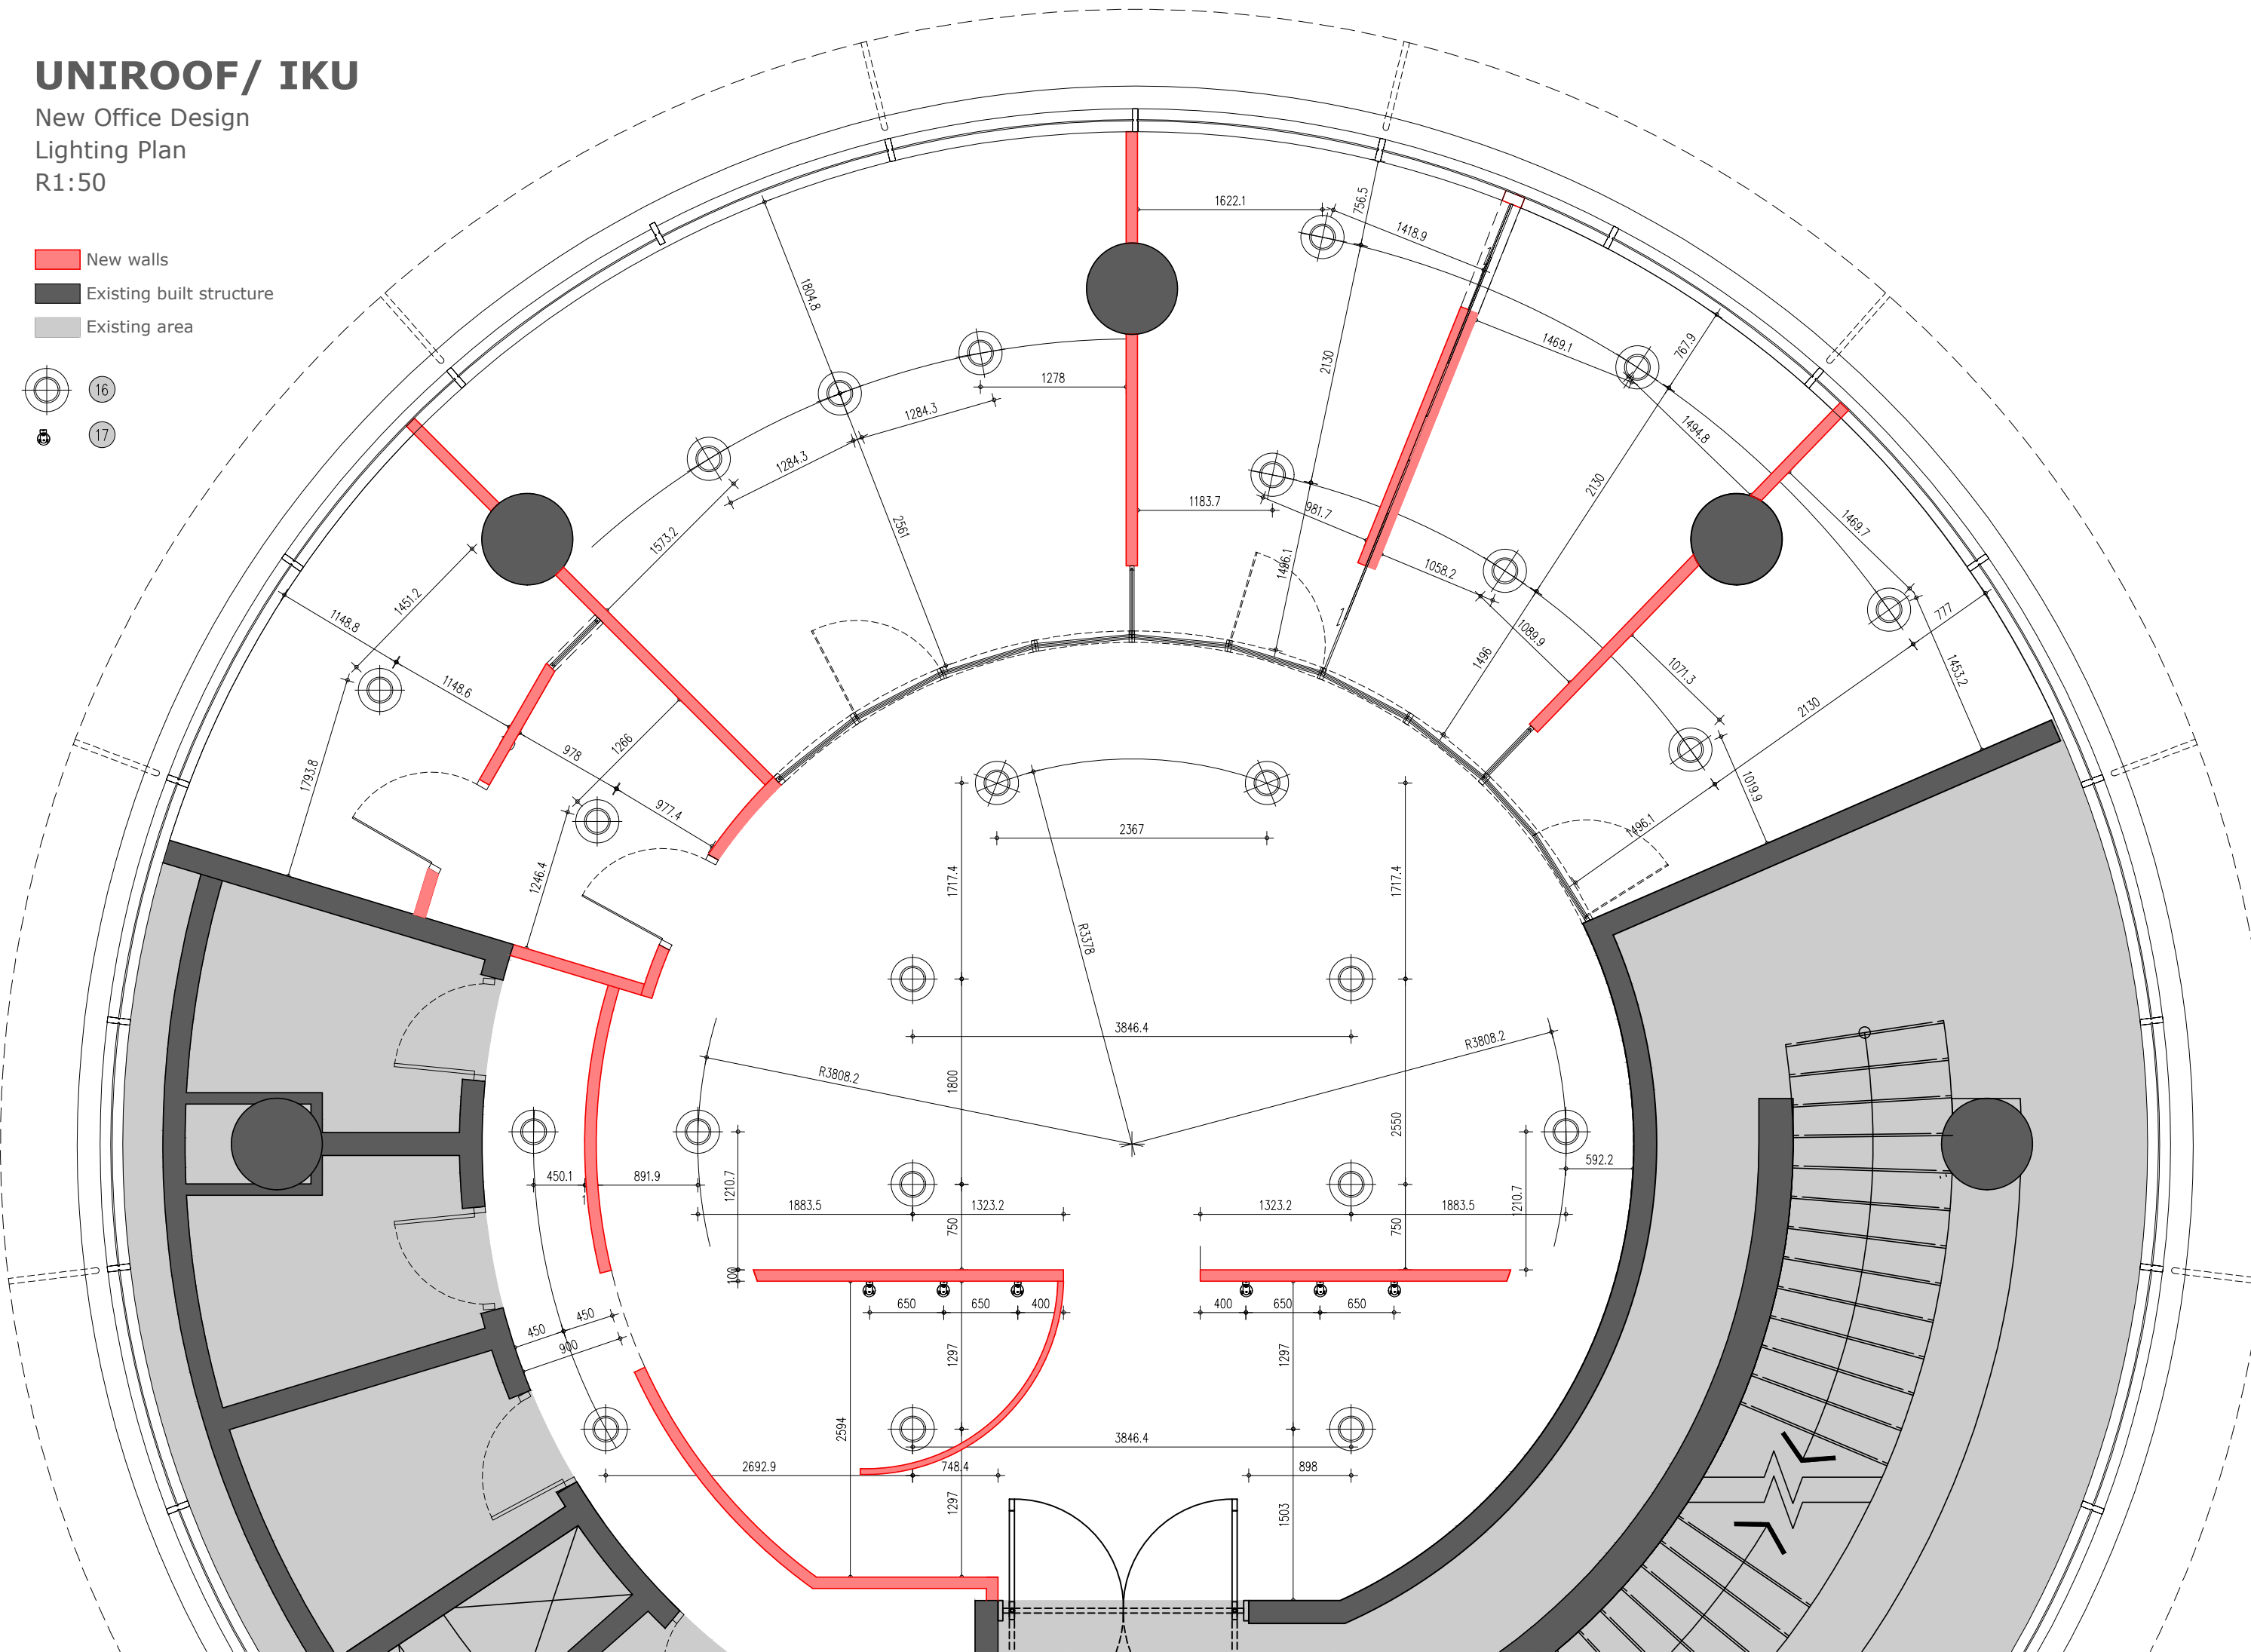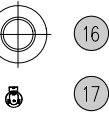

New Office Design
Partitioning drawing
R1:50


 New walls
 Existing built structure
 Existing area

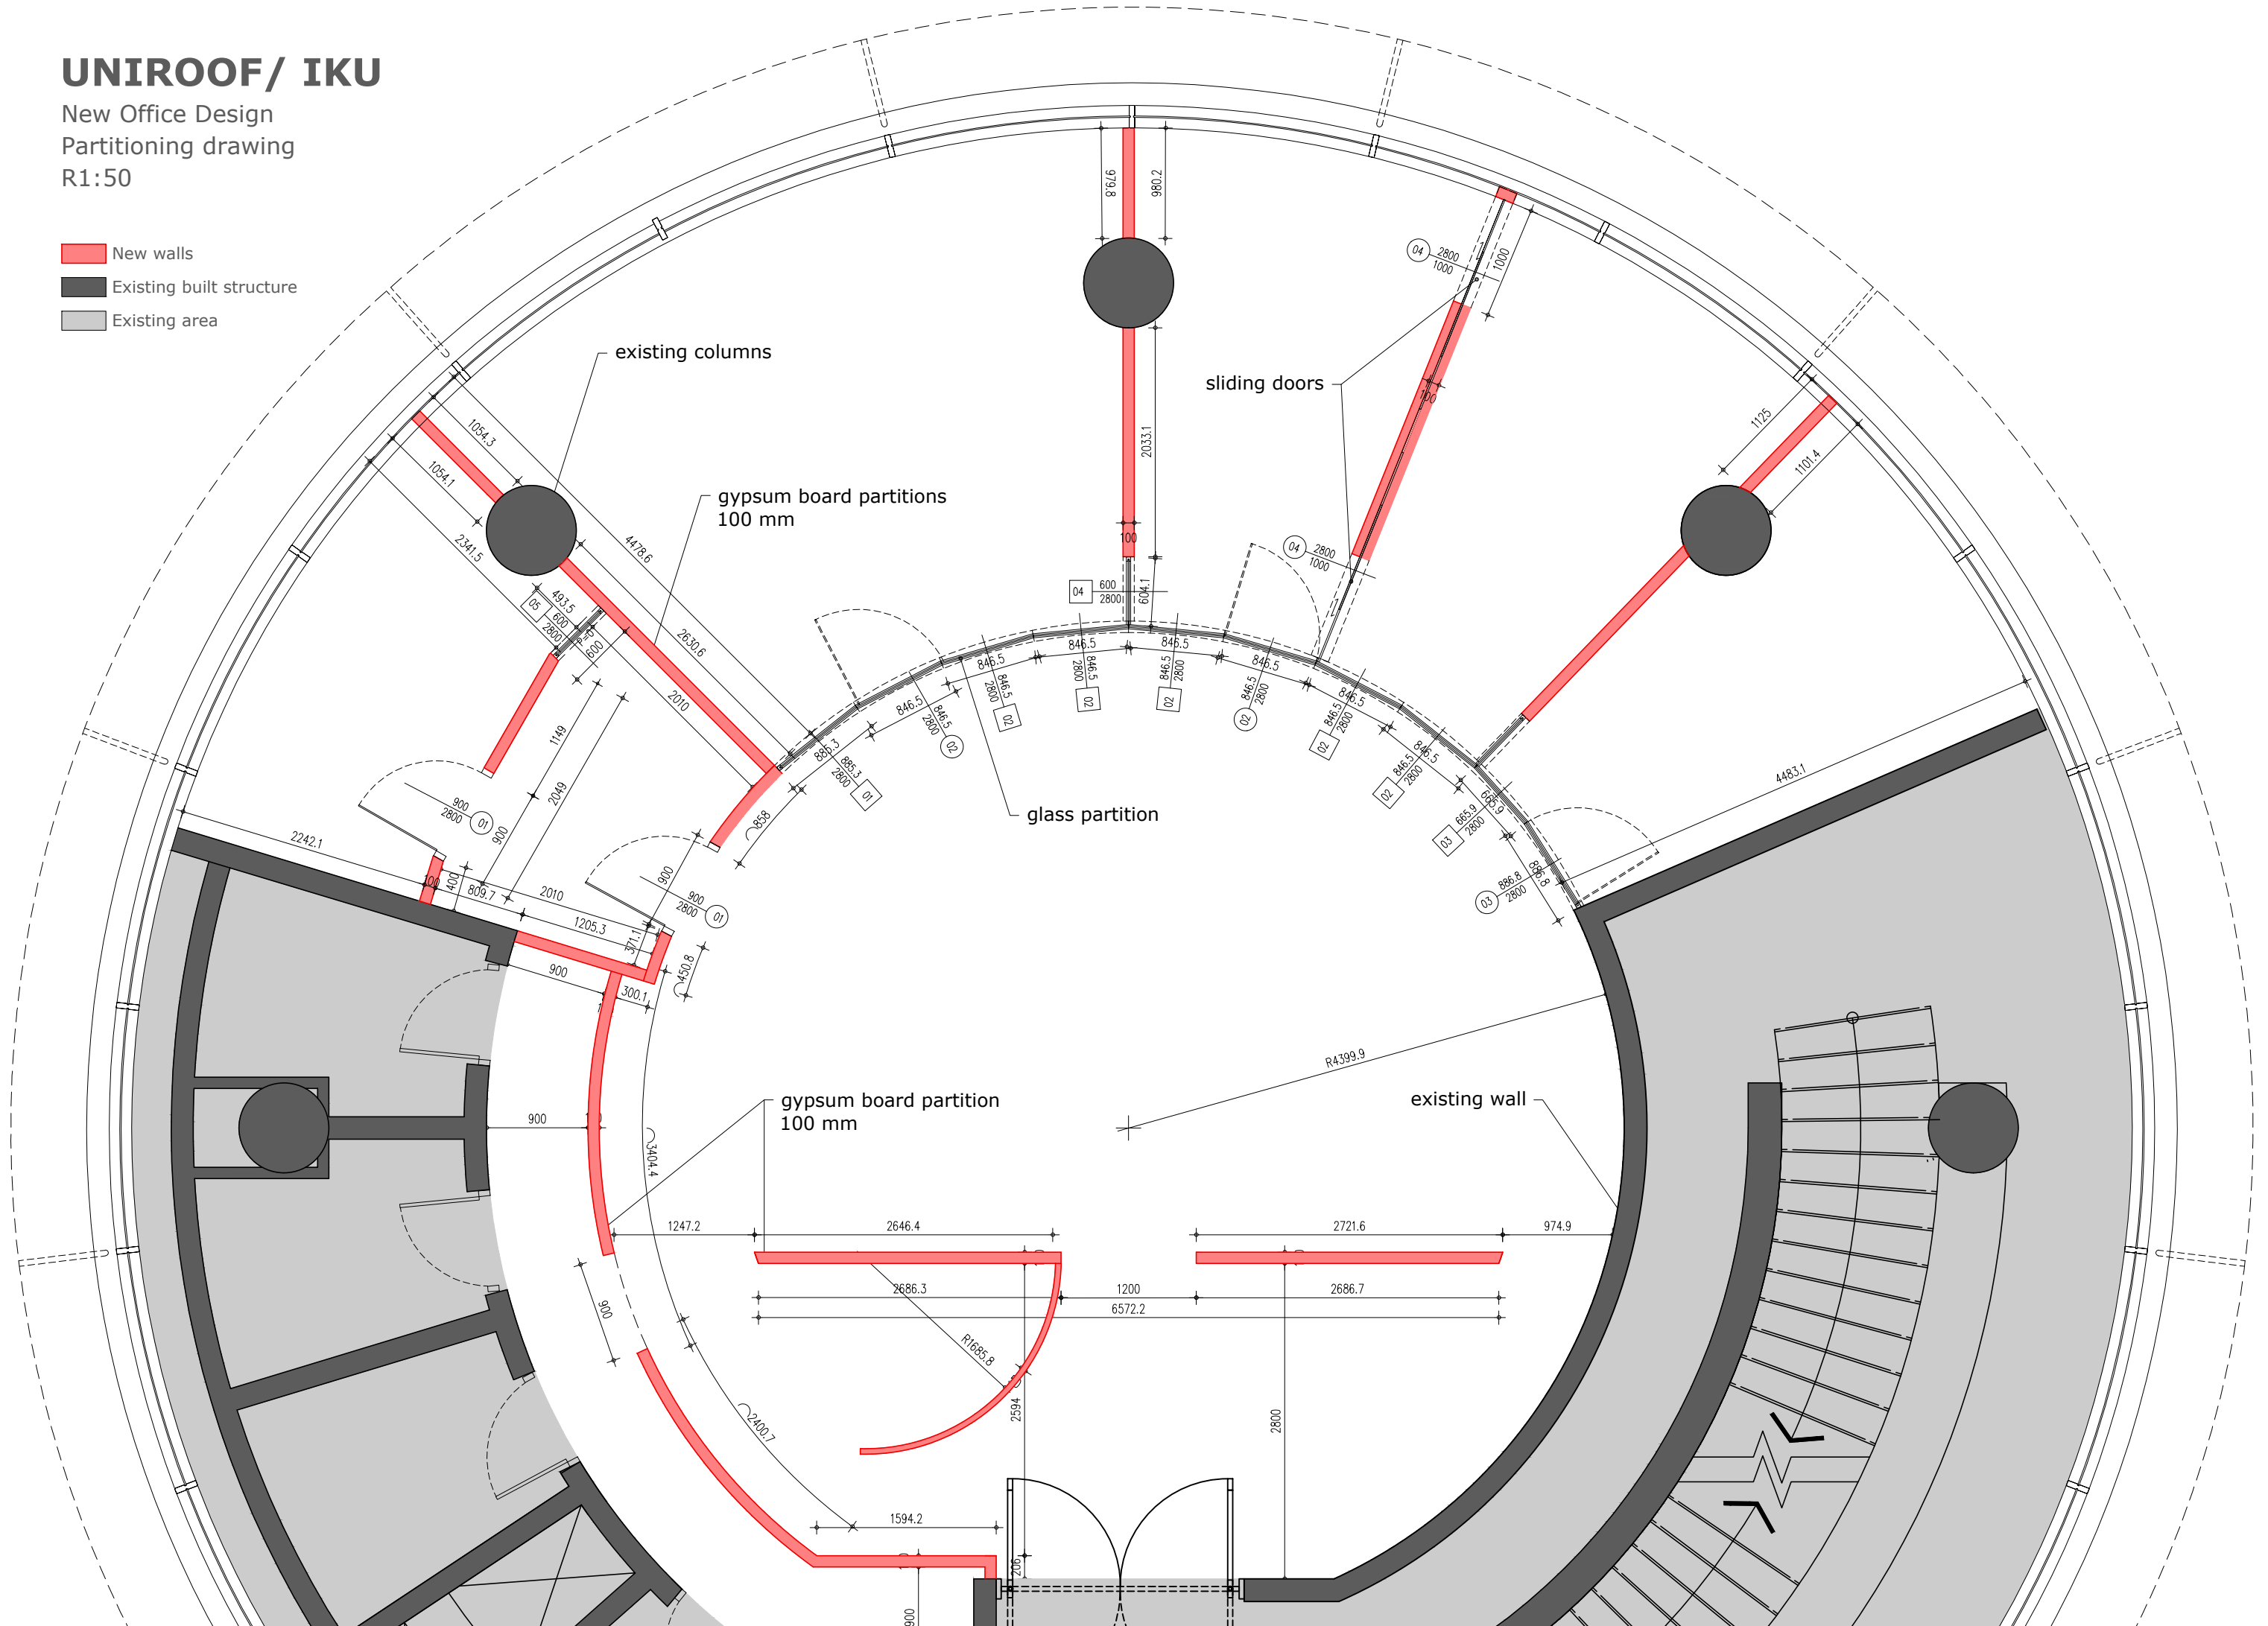





ARTICLE LIST

TAG	ARTICLE	PHOTO	ART.NO.	DIMENSIONS	PRICE PER PIECE	QUANTITY	TOTAL COST	OPTIONAL	PHOTO	ART.NO.	DIMENSIONS	PRICE PER PIECE	QUANTITY	TOTAL COST
1	LINNMON/ GODVIN table white		999.333.42	120X60 cm	QAR 145.00	10	QAR 1,450.00	LINMON/ ADILS table white		499.296.39	120X60 cm	QAR 125.00	10	QAR 1,250.00
2	LINNMON/ GODVIN table white		790.006.86	150x° 5 cm	QAR 165.00	5	QAR 825.00	LINMON/ ADILS table white		099.296.41	150x° 5 cm	QAR 145.00	5	QAR ° 25.00
3	TORSBY Table, chrome-plated, glass white		198.929.39	180x85 cm	QAR 585.00	1	QAR 585.00							
4	ERIK Drawer unit w 2 drawers on castors, white		301.518.08	41x57 cm	QAR 325.00	14	QAR 4,550.00							
5	RENBERGET Swivel chair, Bomstad black		203.394.20	49x42 cm	QAR 225.00	5	QAR 1,125.00							
6	MILLBERGET Swivel chair, Kimstad white		203.394.15	52x45 cm	QAR 3 ° 5.00	5	QAR 1,8 ° 5.00							
°	TOBIAS Chair, transparent, chrome-plated		803.496.71	48x46 cm	QAR 245.00	12	QAR 2,940.00							
8	SVARTÅSEN Laptop stand, white		402.427.66	60x50 cm	QAR 95.00	3	QAR 285.00							
9	LÖVBACKEN Side table, medium brown		802.701.25	77x39 cm	QAR 225.00	1	QAR 225.00							
10	LANDSKRONA Three-seat sofa, Grann, Bomstad black/wood		590.317.02	204x89 cm	QAR 2,925.00	1	QAR 2,925.00							
11	BILLY / MORLIDEN Bookcase, white		490.178.29	80x30x202 cm	QAR 565.00	6	QAR 3,390.00							

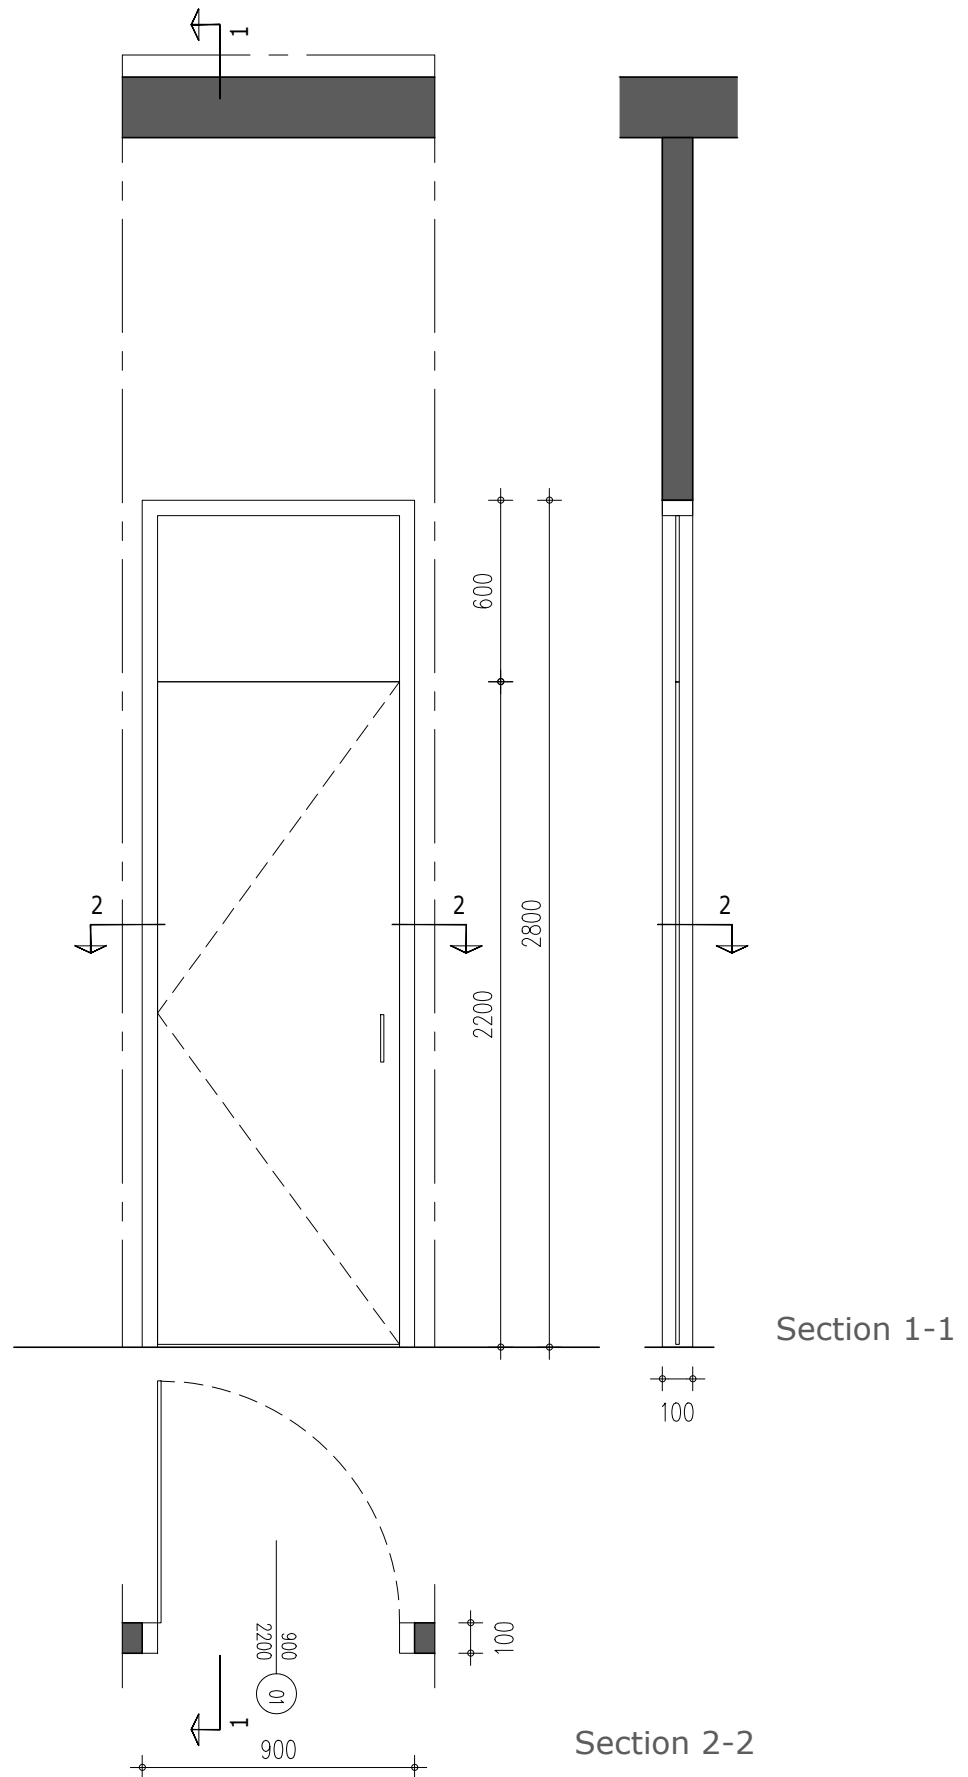

Tag	Description	QUANTITY	
		LEFT	RIGHT
01	Glass Door in a frame in a 100 mm wall b/h=900/2800 mm	2	-

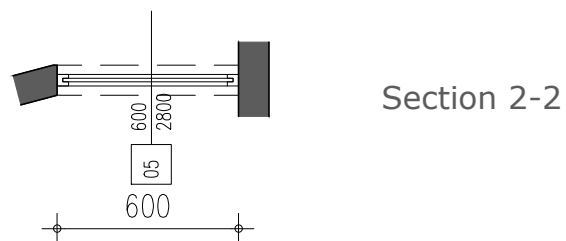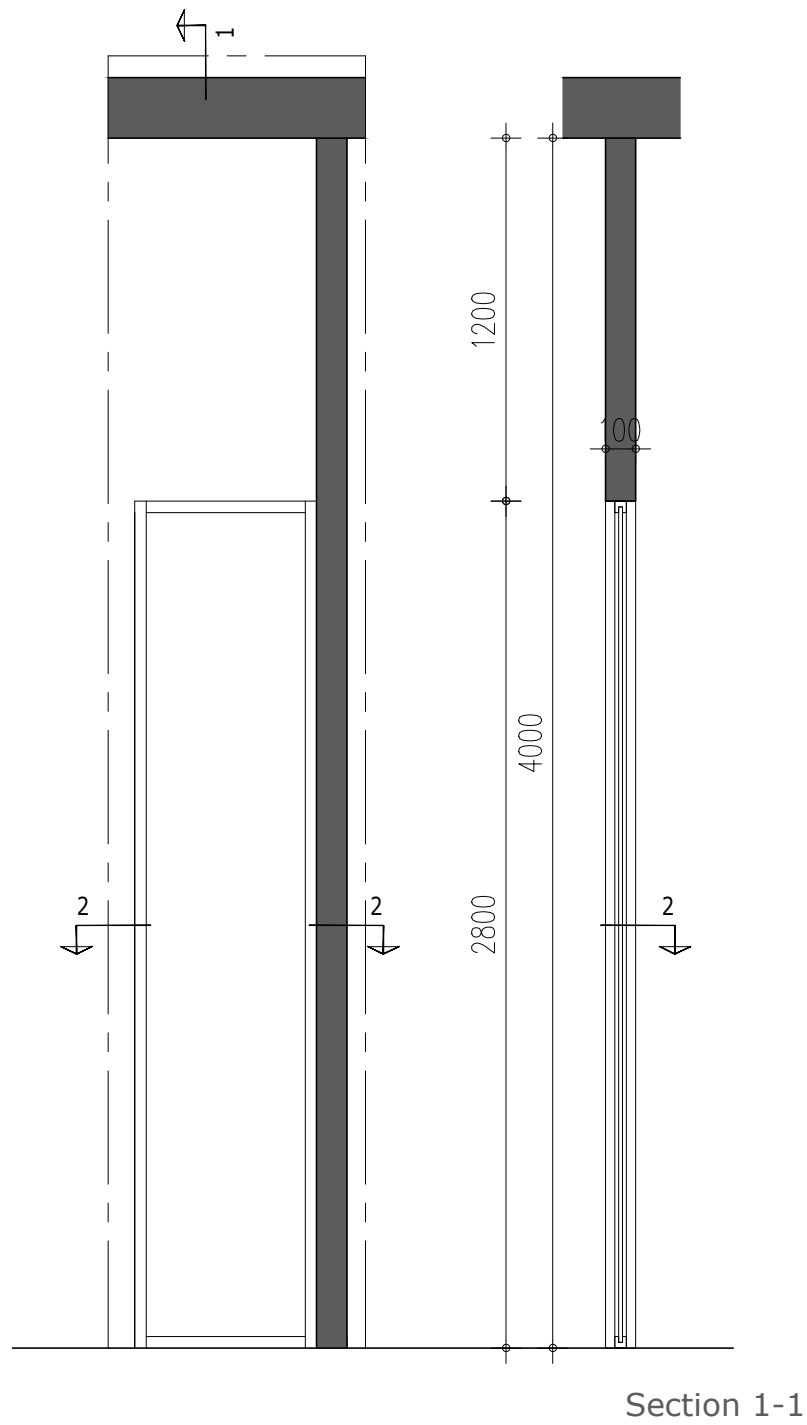

R1:25

Tag	Description	QUANTITY
05	Glass partition b/h=600/2800 mm	1